



DC FEMS DC FEMS - EC 27 AND FLEET READY FACILITY

SITE PLAN


10 JULY 2018

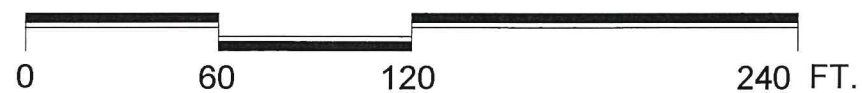

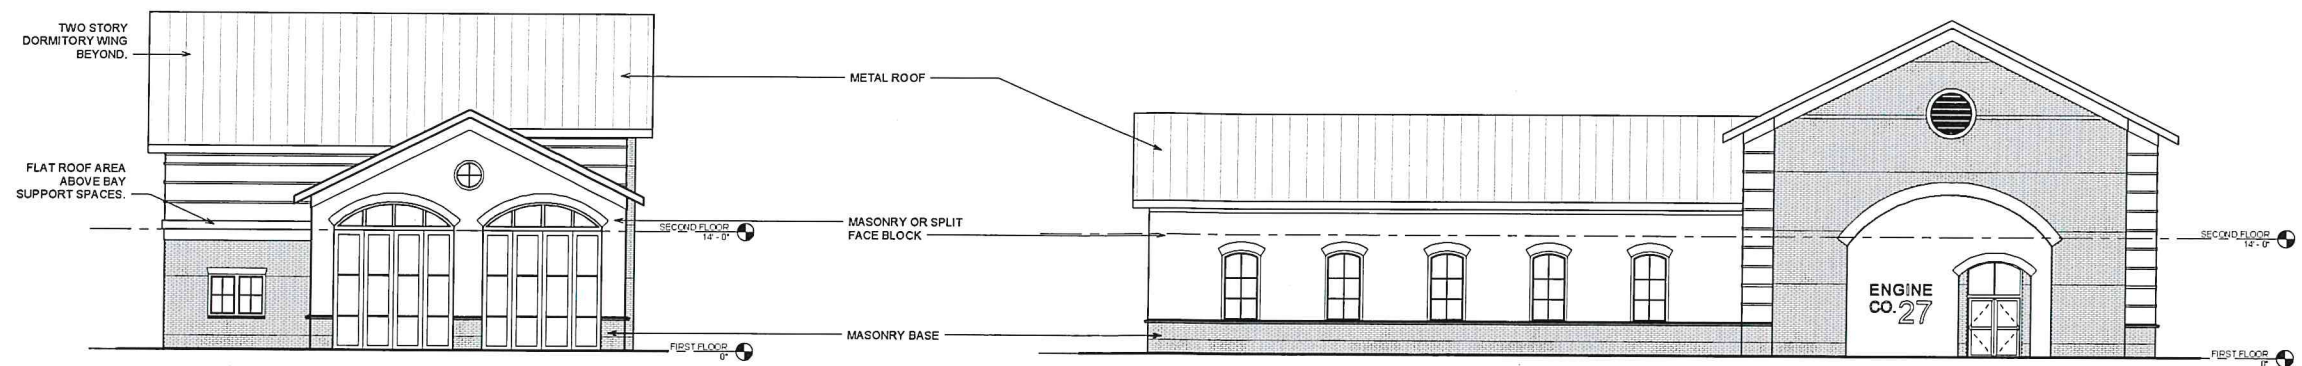

ENGINE CO. 27 - SOUTH ELEVATION

ENGINE CO. 27 - EAST ELEVATION

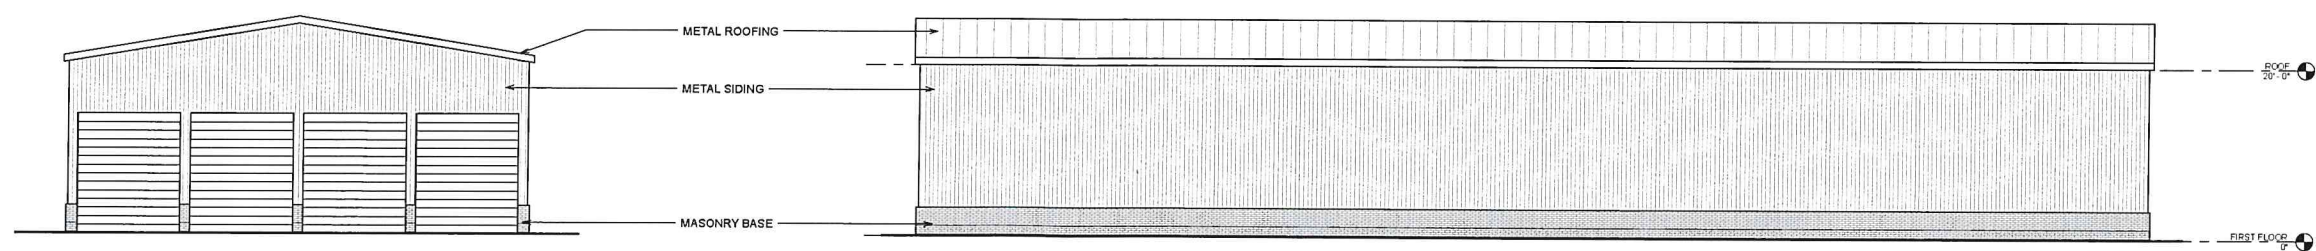

FLEET READY BUILDING 1 - END ELEVATION

(BUILDING 2 SIMILAR)

FLEET READY BUILDING 1 - SIDE ELEVATION

(BUILDING 2 SIMILAR)

DC FEMS - EC 27 AND FLEET READY FACILITY

BASIS OF DESIGN SHALL BE GOVERNED BY THE FEMS E27 PROGRAMMING DOCUMENT TITLED FEMS ENGINE HOUSE 27 - LIST OF SPACES DATED JULY 19, 2016. IT IS UNDERSTOOD THAT ADJUSTMENTS TO THE LAYOUT OF THIS SPACE PLAN AND BUILDING ELEVATIONS MAY OCCUR DURING DESIGN DEVELOPMENT TO COMPLY WITH THE REQUIREMENTS OF SAID PROGRAMMING DOCUMENT AT NO CHANGE IN CONTRACT PRICE.

LEMAY
ERICKSON
WILLCOX
ARCHITECTS

0 8 16 32 FT.

11 JANUARY 2018


DC FEMS - EC 27 AND MAKE READY FACILITY

EC-27 TEST
FIT


21 APRIL 2017

P0.01

LEMAY ERICKSON WILLCOX ARCHITECTS, COPYRIGHT 2014 PROJECT NO. LEWA-000004

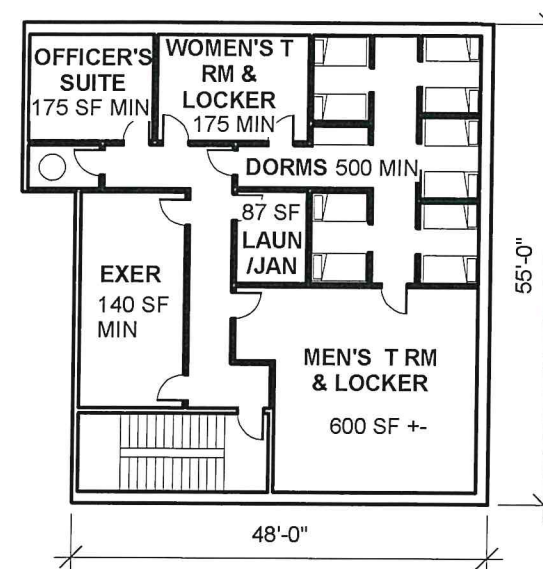


2
P0.01
SECOND FLOOR PLAN
1" = 20'-0"

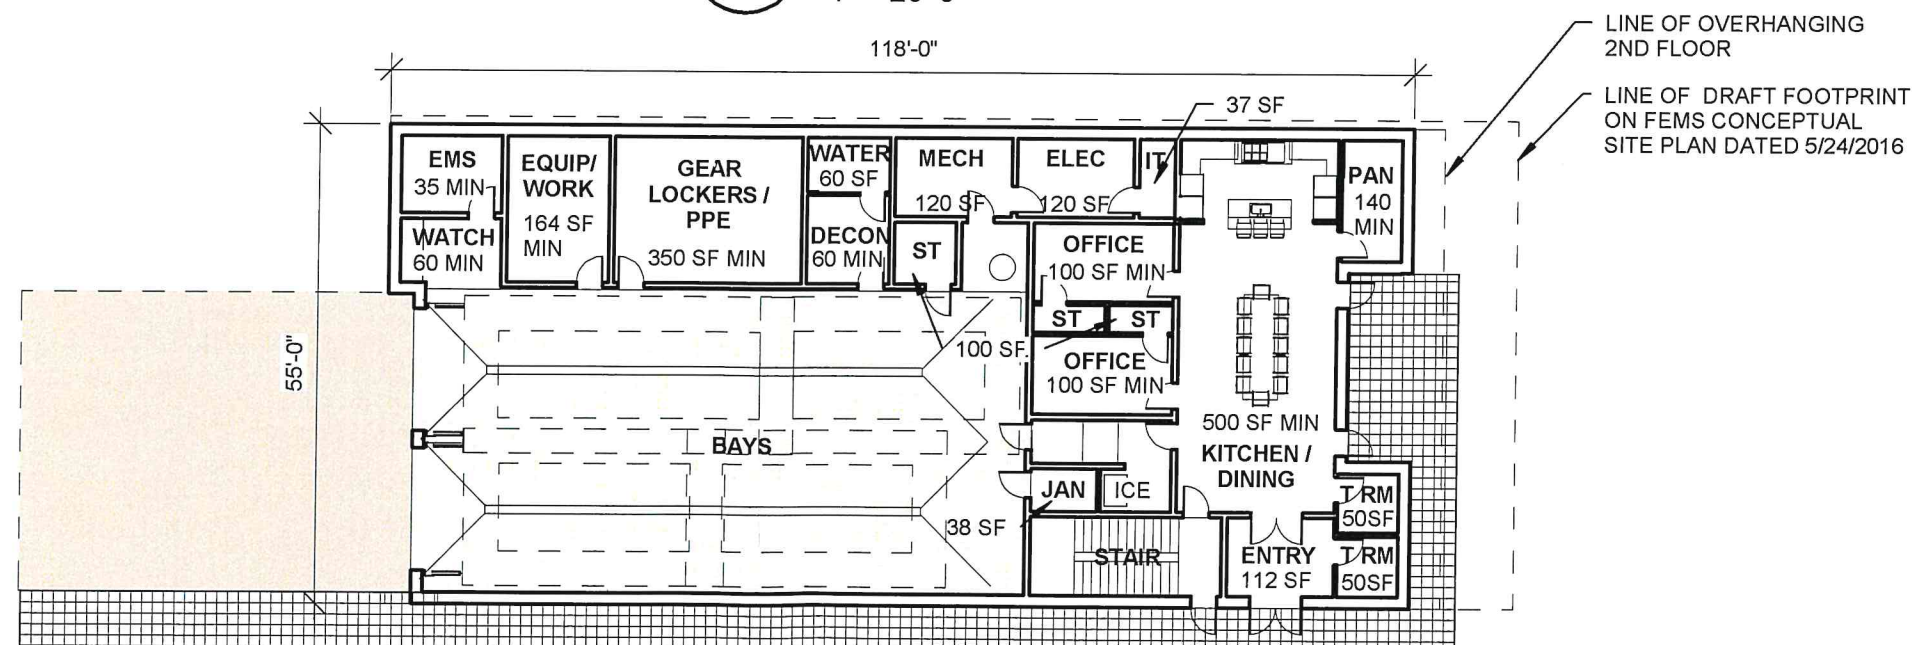


1
P0.01
FIRST FLOOR PLAN
1" = 20'-0"


BASIS OF DESIGN SHALL BE GOVERNED BY THE FEMS E27 PROGRAMMING DOCUMENT TITLED FEMS ENGINE HOUSE 27 - LIST OF SPACES DATED JULY 19, 2016. IT IS UNDERSTOOD THAT ADJUSTMENTS TO THE LAYOUT OF THIS SPACE PLAN MAY OCCUR DURING DESIGN DEVELOPMENT TO COMPLY WITH THE REQUIREMENTS OF SAID PROGRAMMING DOCUMENT AT NO CHANGE IN CONTRACT PRICE.

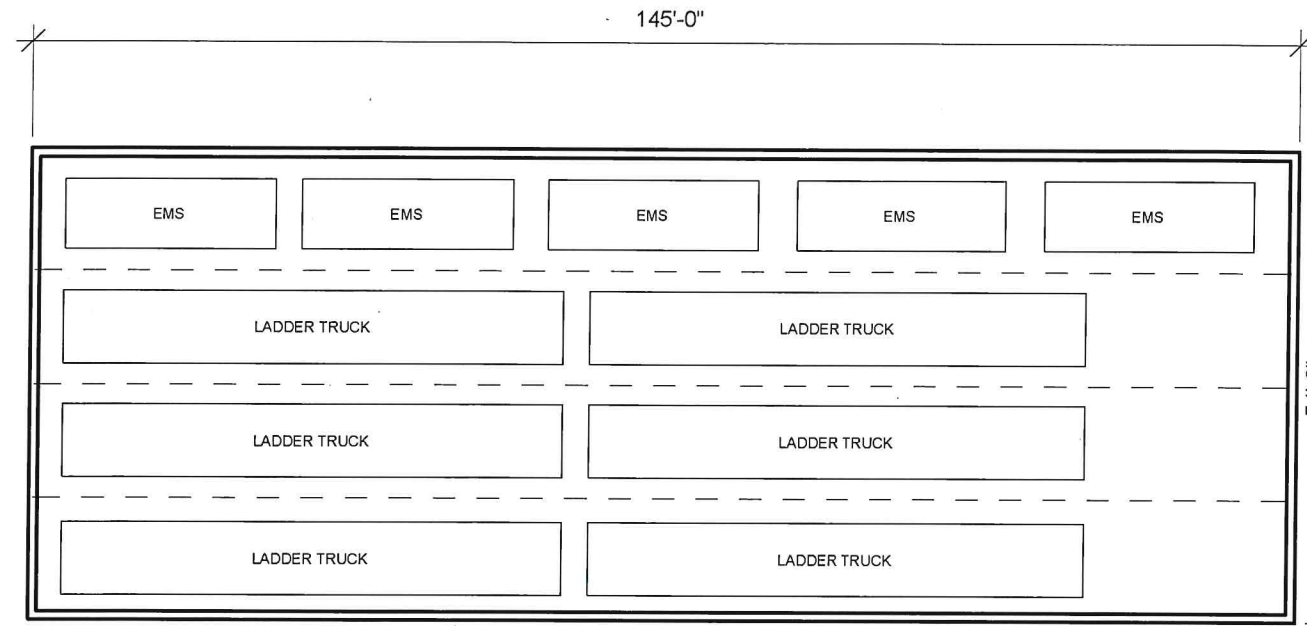


BUILDING ONE
6 LADDERS 5 EMS

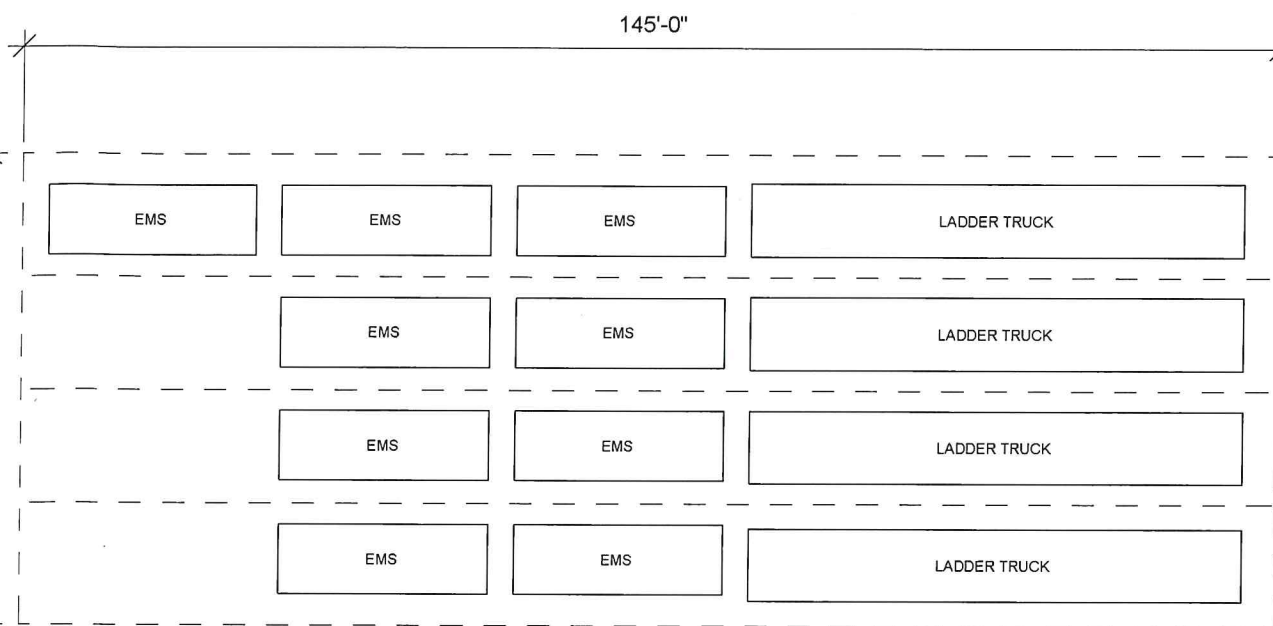

**4 LADDERS 9 EMS
EXCEEDS CAPACITY**

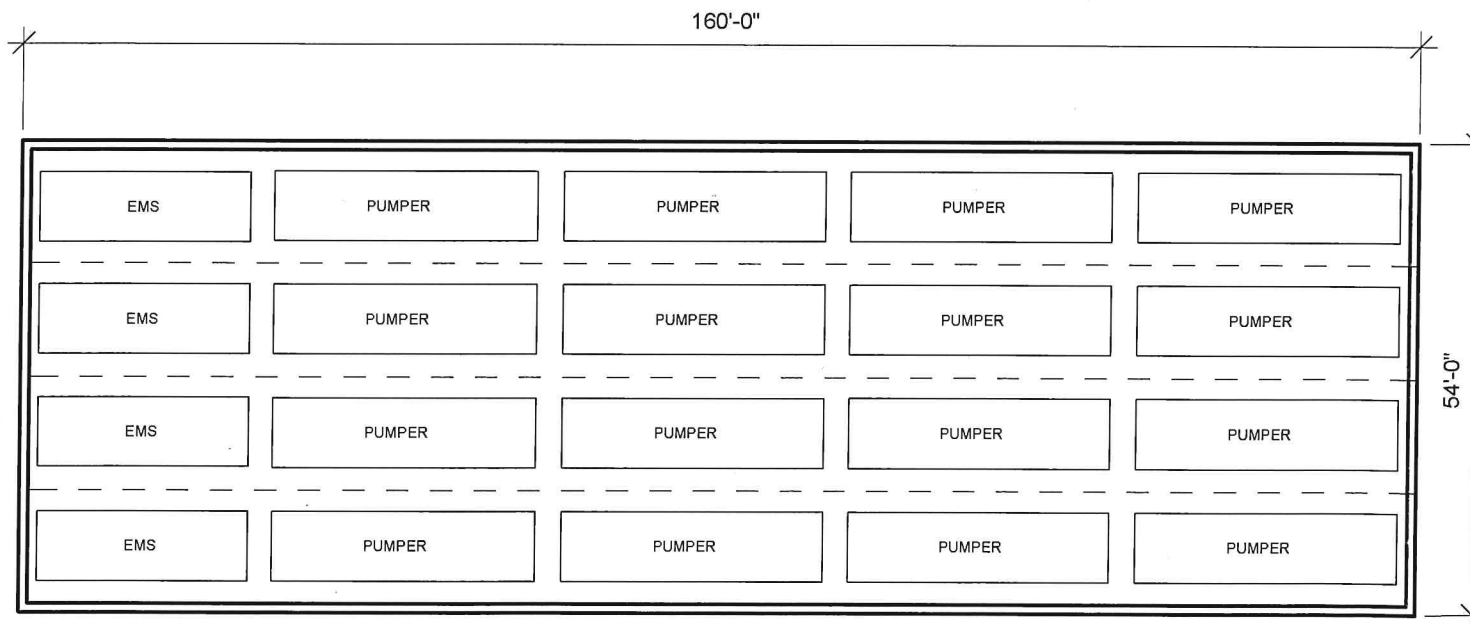

BUILDING TWO
16 PUMPERS 4 EMS

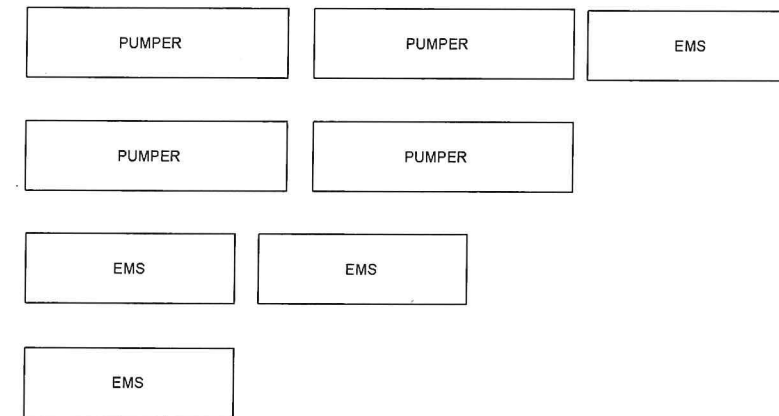

OPEN SITE PARKING
4 PUMPERS 4 EMS

1
P0.02
ACCESSORY BUILDINGS
1" = 20'-0"

FLEET READY
RESERVE

30 MARCH 2017

P0.02